


REKONSTRUKCIJA VODOVODA
U ULICI M.LAGINJE U ROVINJU

UZDUŽNI PROFIL

od profila 1 - 12 (l=157,77 m)

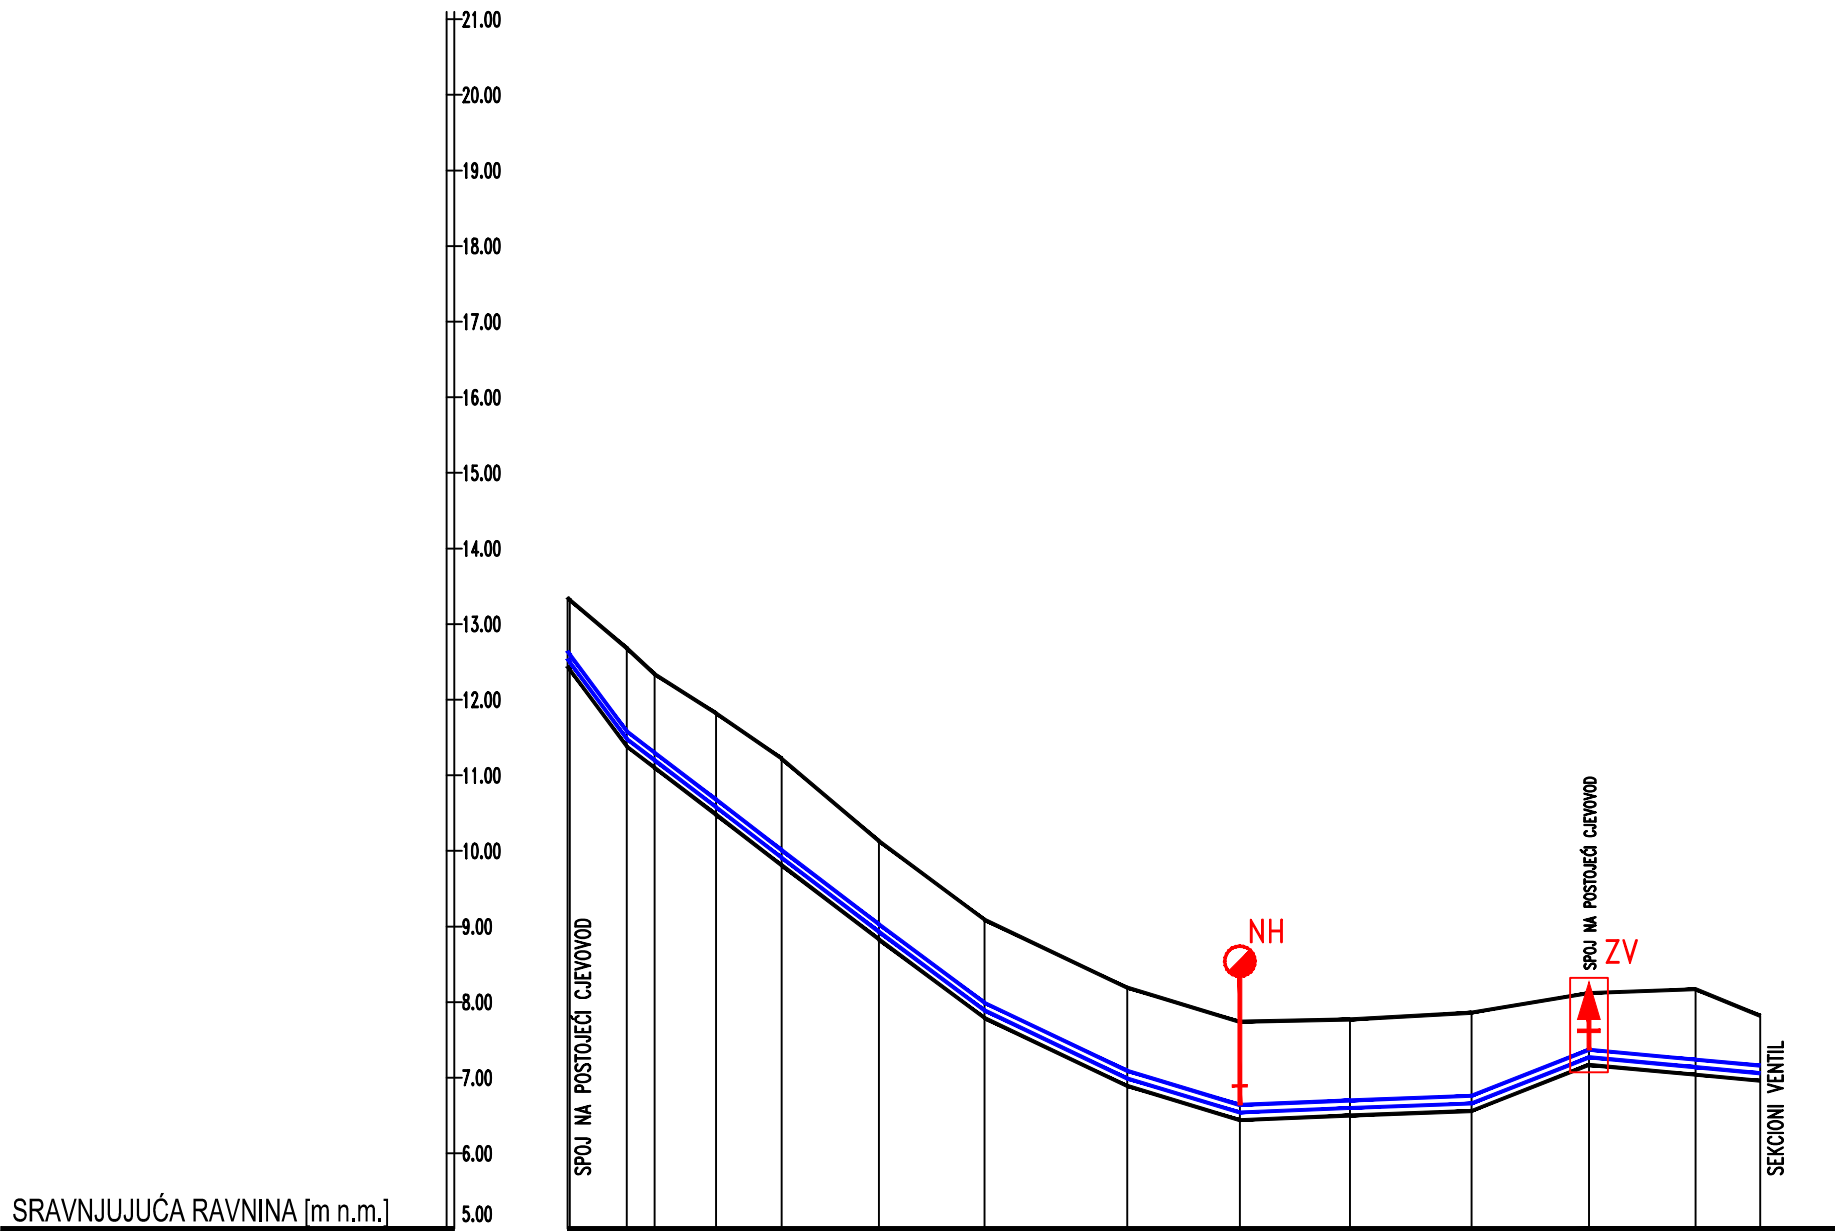

SRAVNJUJUĆA RAVNINA [m n.m.]

VRSTA I PROFIL CIJEVI
POLOŽAJ TRASE / VRSTA TERENA
OZNAKA TOČKE
NAGIB DNA KANALA [%]
KOTA UREĐENOG TERENA [m n.m.]
KOTA TERENA [m n.m.]
KOTA NIVELETE CIJEVI [m n.m.]
KOTA DNA ISKOPA [m n.m.]
DUBINA ISKOPA [m]
VERTIKALNI LOM CJEVOVODA
HORIZONTALNI LOM CJEVOVODA
PARCIJALNA DULJINA [m]
STACIONAŽA

DUKTIL DN 100mm PN 40b.														
B	6	27	26	25	21	20	19	18	17	16	15	13	12	
-13.5	-7.7					-4.8	-3.0	0.4		3.9	-0.9			
13.35														
12.54														
12.44														
11.38														
11.20														
10.58														
9.91														
8.93														
7.89														
6.99														
6.54														
6.60														
6.66														
7.27														
7.14														
7.06														
0.86														
0.27	03°19'					01°31'	00°60'	01°57'	02°01'		02°47'			
7.57	168°15'					199°55'								
007.84	3.65	8.14	8.69	12.85	14.00	18.87	14.89	14.59	16.05	15.55	14.09	8.56		
+006.00	+007.84	+011.49	+019.63	+028.32	+041.17	+055.17	+074.04	+088.93	+103.52	+119.57	+135.12	+149.21	+157.77	

0